



RECEIVED

By Committee of Adjustment TEY at 9:16 am, Apr 16, 2019

KSP
KONSZUS ARCHITECTS
2424 MIDLAND AVENUE TEL: 416-594-8888
TORONTO, ONTARIO M2M 1V9
WWW.KONSZUSARCHITECTS.COM

General Notes
General Contractor must check and verify all dimensions before proceeding with the work.
DO NOT SCALE DRAWINGS
These documents are the sole property of the Architect and must not be reproduced without prior written consent.

Notes

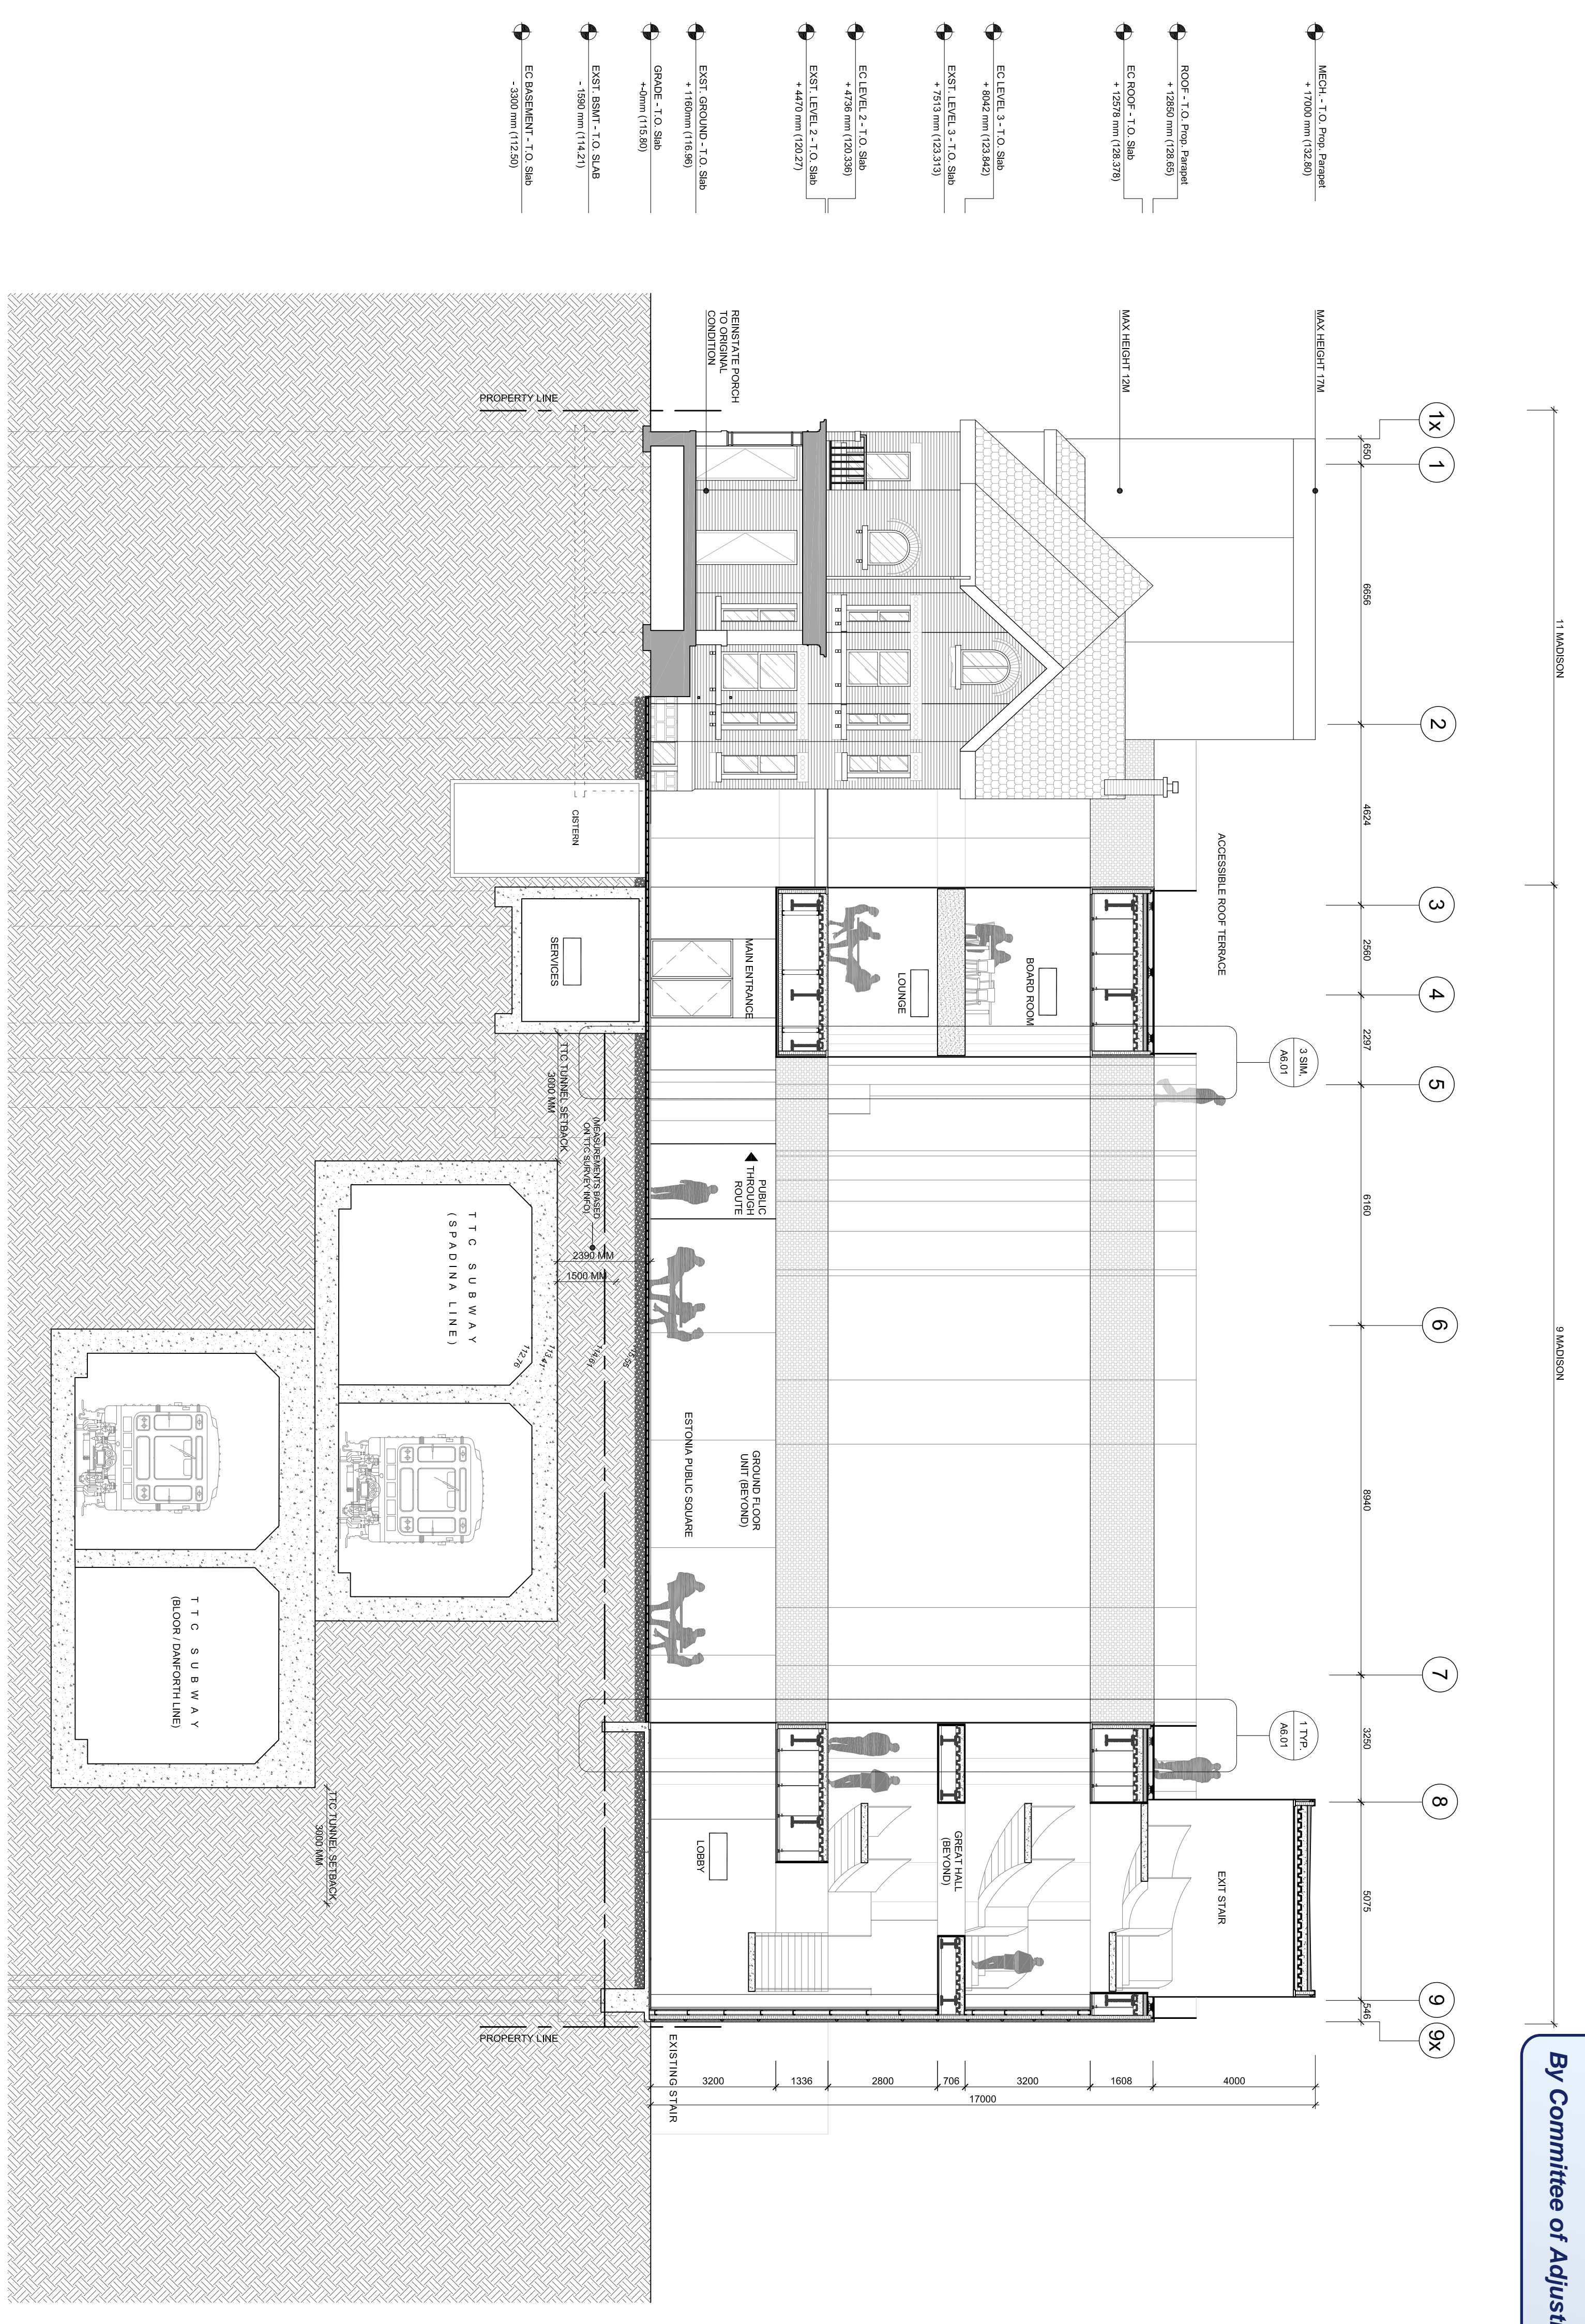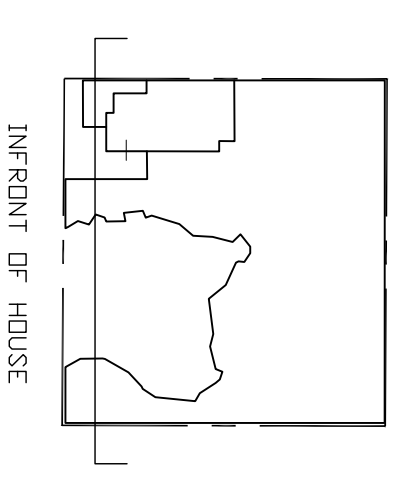

Rev.#	Description	Date	By
03	ISSUED FOR SPA REVIEW	04.01.2019	MM
02	ISSUED FOR COSTING	12.20.2018	MM
01	ISSUED FOR SITE PLAN APP	02.23.2018	MM

- Consultants
- STRUCTURAL: Entuitive
 - MECHANICAL & ELECTRICAL: Smith + Anderson
 - CIVIL: MGNM Consulting Inc.
 - TRAFFIC: BA Consulting Group Ltd.
 - COSTING: A.M. Holder Associates Ltd.
 - HERITAGE: Robyn Hunter Architect
 - LANDSCAPE: North Design Centre

TORONTO ONTARIO
TORONTO ESTONIAN
CULTURAL CENTRE

BUILDING SECTIONS



Project Number: 1004
Drawing Scale: 1:100
Date: MAR. 13 2019
File Name: SECTIONS
Drawn By: PP
Reviewed By: MK

A5.01

1 SECTION
A5.01 1:100

General Notes
 General Contractor must check and verify all dimensions before proceeding with the work.
 DO NOT SCALE DRAWINGS
 These documents are the sole property of the Architect and must not be reproduced without prior written consent.

Notes

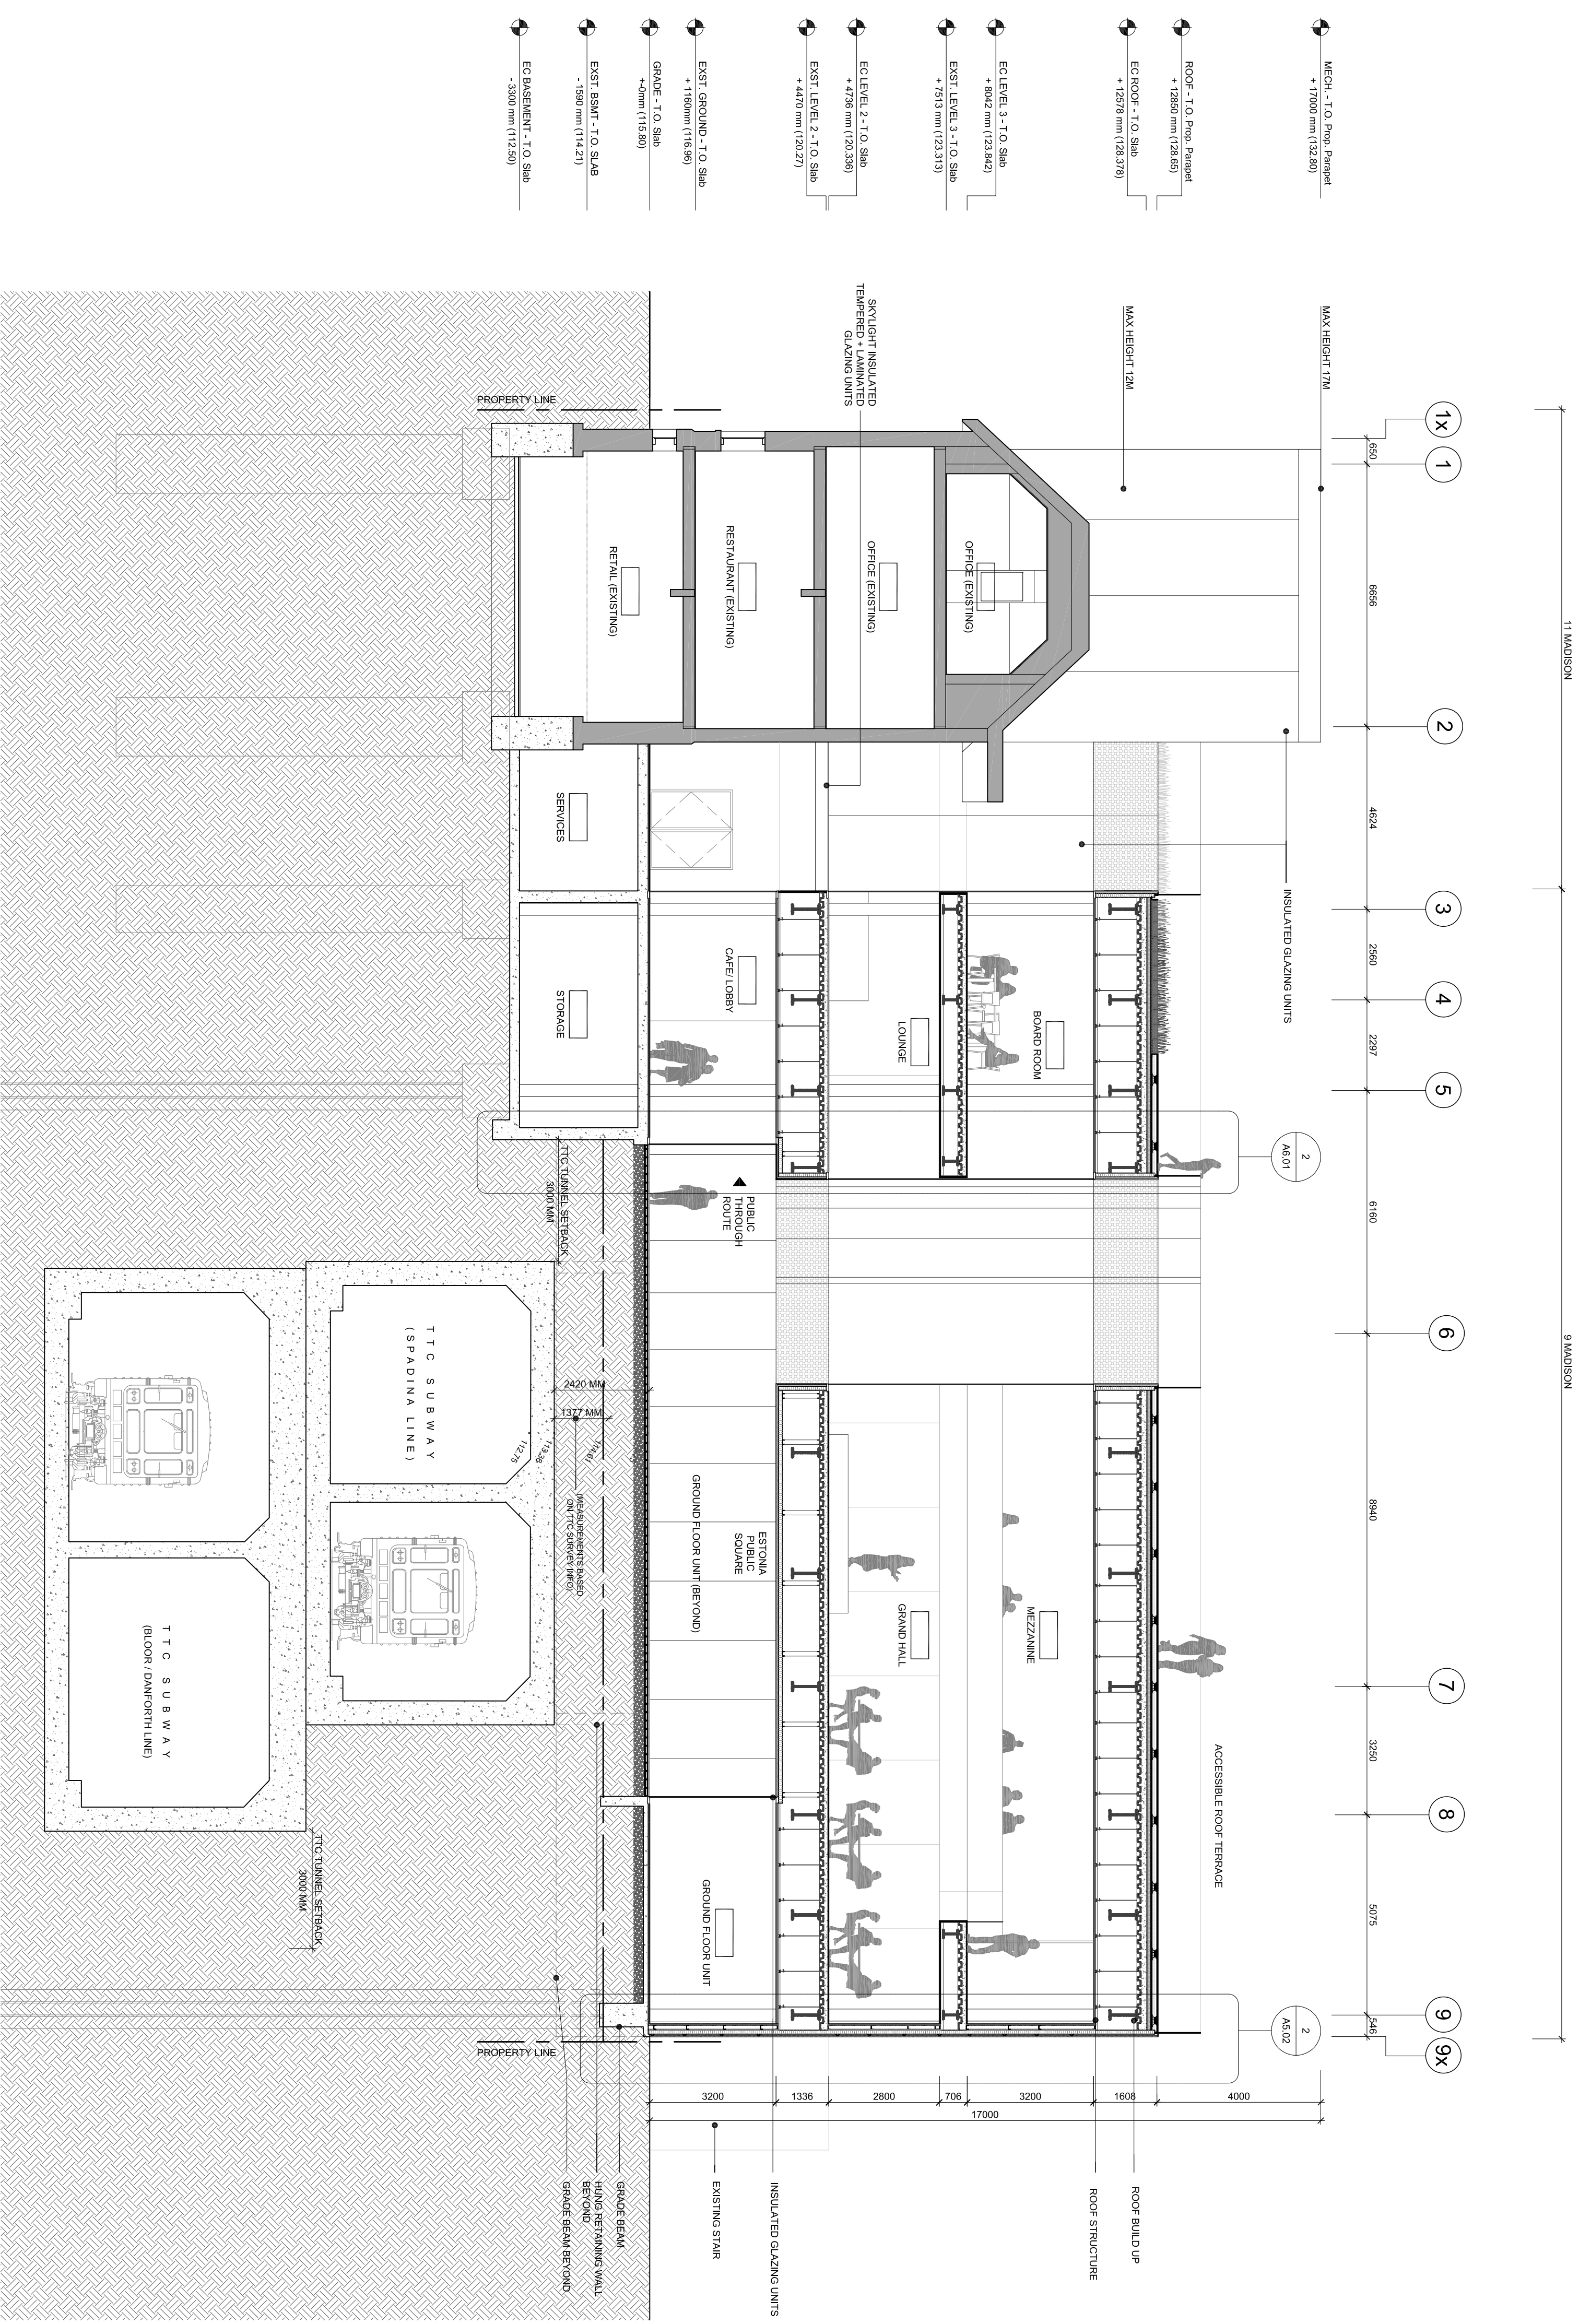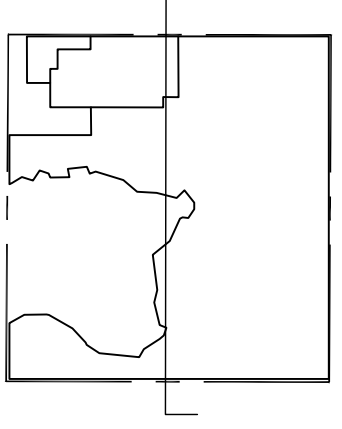

1 SECTION
A5.02 / 1:100

Rev.#	Description	Date	Author
03	ISSUED FOR SPA REVIEW	04.01.2019	MM
02	ISSUED FOR COSTING	12.20.2018	MM
01	ISSUED FOR SITE PLAN APP.	02.23.2018	MM

- Consultants
- STRUCTURAL: Entidura
 - MECHANICAL & ELECTRICAL: Smith + Anderson
 - CIVIL: MGN Consulting Inc.
 - TRAFFIC: BA Consulting Group Ltd.
 - COSTING: A.W. Holder Associates Ltd.
 - HERITAGE: Robyn Hunter Architect
 - LANDSCAPE: North Design Centre



TORONTO ONTARIO
 TORONTO ESTONIAN
 CULTURAL CENTRE

BUILDING SECTIONS

Project Number: 1004
 Drawing Scale: 1:100
 Date: MAY 13 2019
 File Name: SECTIONS
 Drawn By: PP
 Reviewed By: AK

General Notes
 General Contractor must check and verify all dimensions before proceeding with the work.
 DO NOT SCALE DRAWINGS
 These documents are the sole property of the Architect and must not be reproduced without prior written consent.

Notes

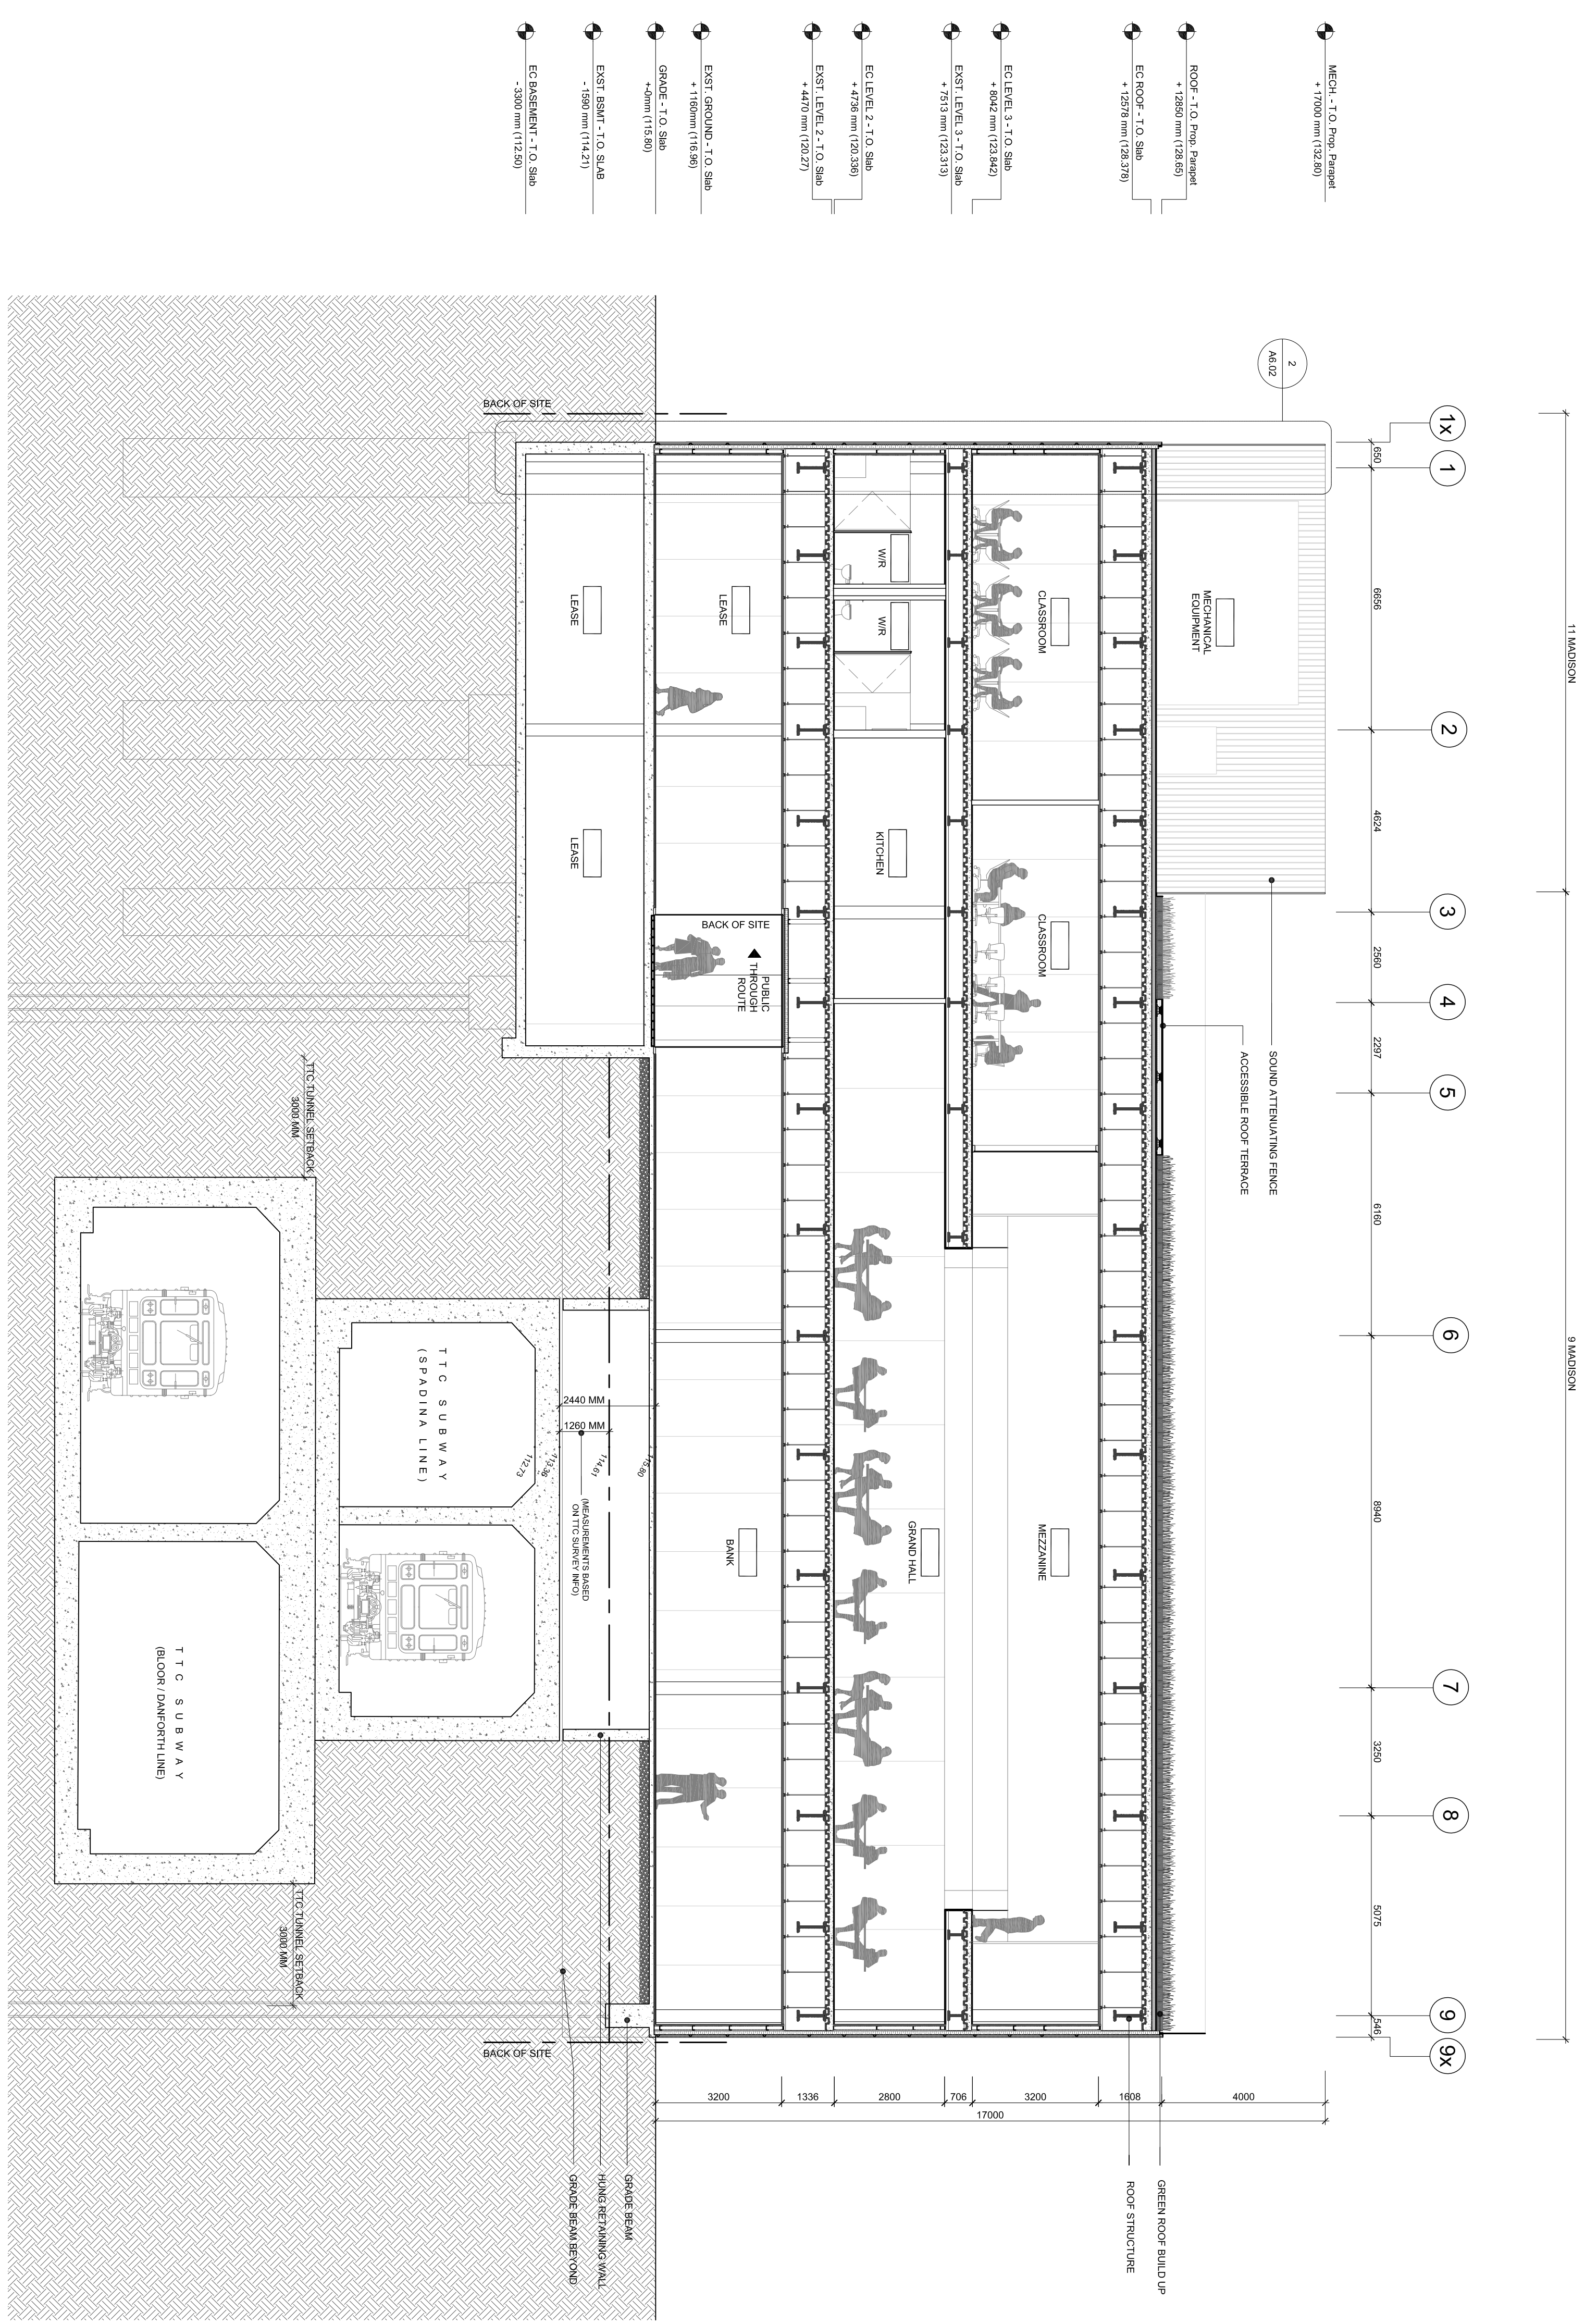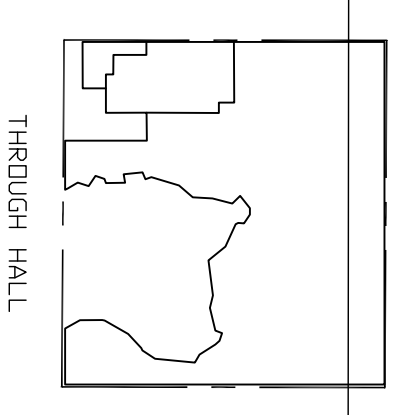

Rev.#	Description	Date	Author
03	ISSUED FOR SPA REVIEW	04.01.2019	
02	ISSUED FOR COSTING	12.20.2018	
01	ISSUED FOR SITE PLAN APP.	02.23.2018	

- Consultants
- STRUCTURAL: Entidura
 - MECHANICAL & ELECTRICAL: Smith + Anderson
 - CIVIL: MGNM Consulting Inc.
 - TRAFFIC: BA Consulting Group Ltd.
 - COSTING: A.W. Holder Associates Ltd.
 - HERITAGE: Robyn Hunter Architect
 - LANDSCAPE: North Design, Osho

**TORONTO ONTARIO
 TORONTO ESTONIAN
 CULTURAL CENTRE**

BUILDING SECTIONS



Project Number: 1004
 Drawing Scale: 1:100
 Date: MAR. 13 2019
 File Name: SECTIONS
 Drawn By: PP
 Reviewed By: AK

1 SECTION
 AS.03 1:100

General Notes

General Contractor must check and verify all dimensions before proceeding with the work.
DO NOT SCALE DRAWINGS
 These documents are the sole property of the Architect and must not be reproduced without prior written consent.

Notes

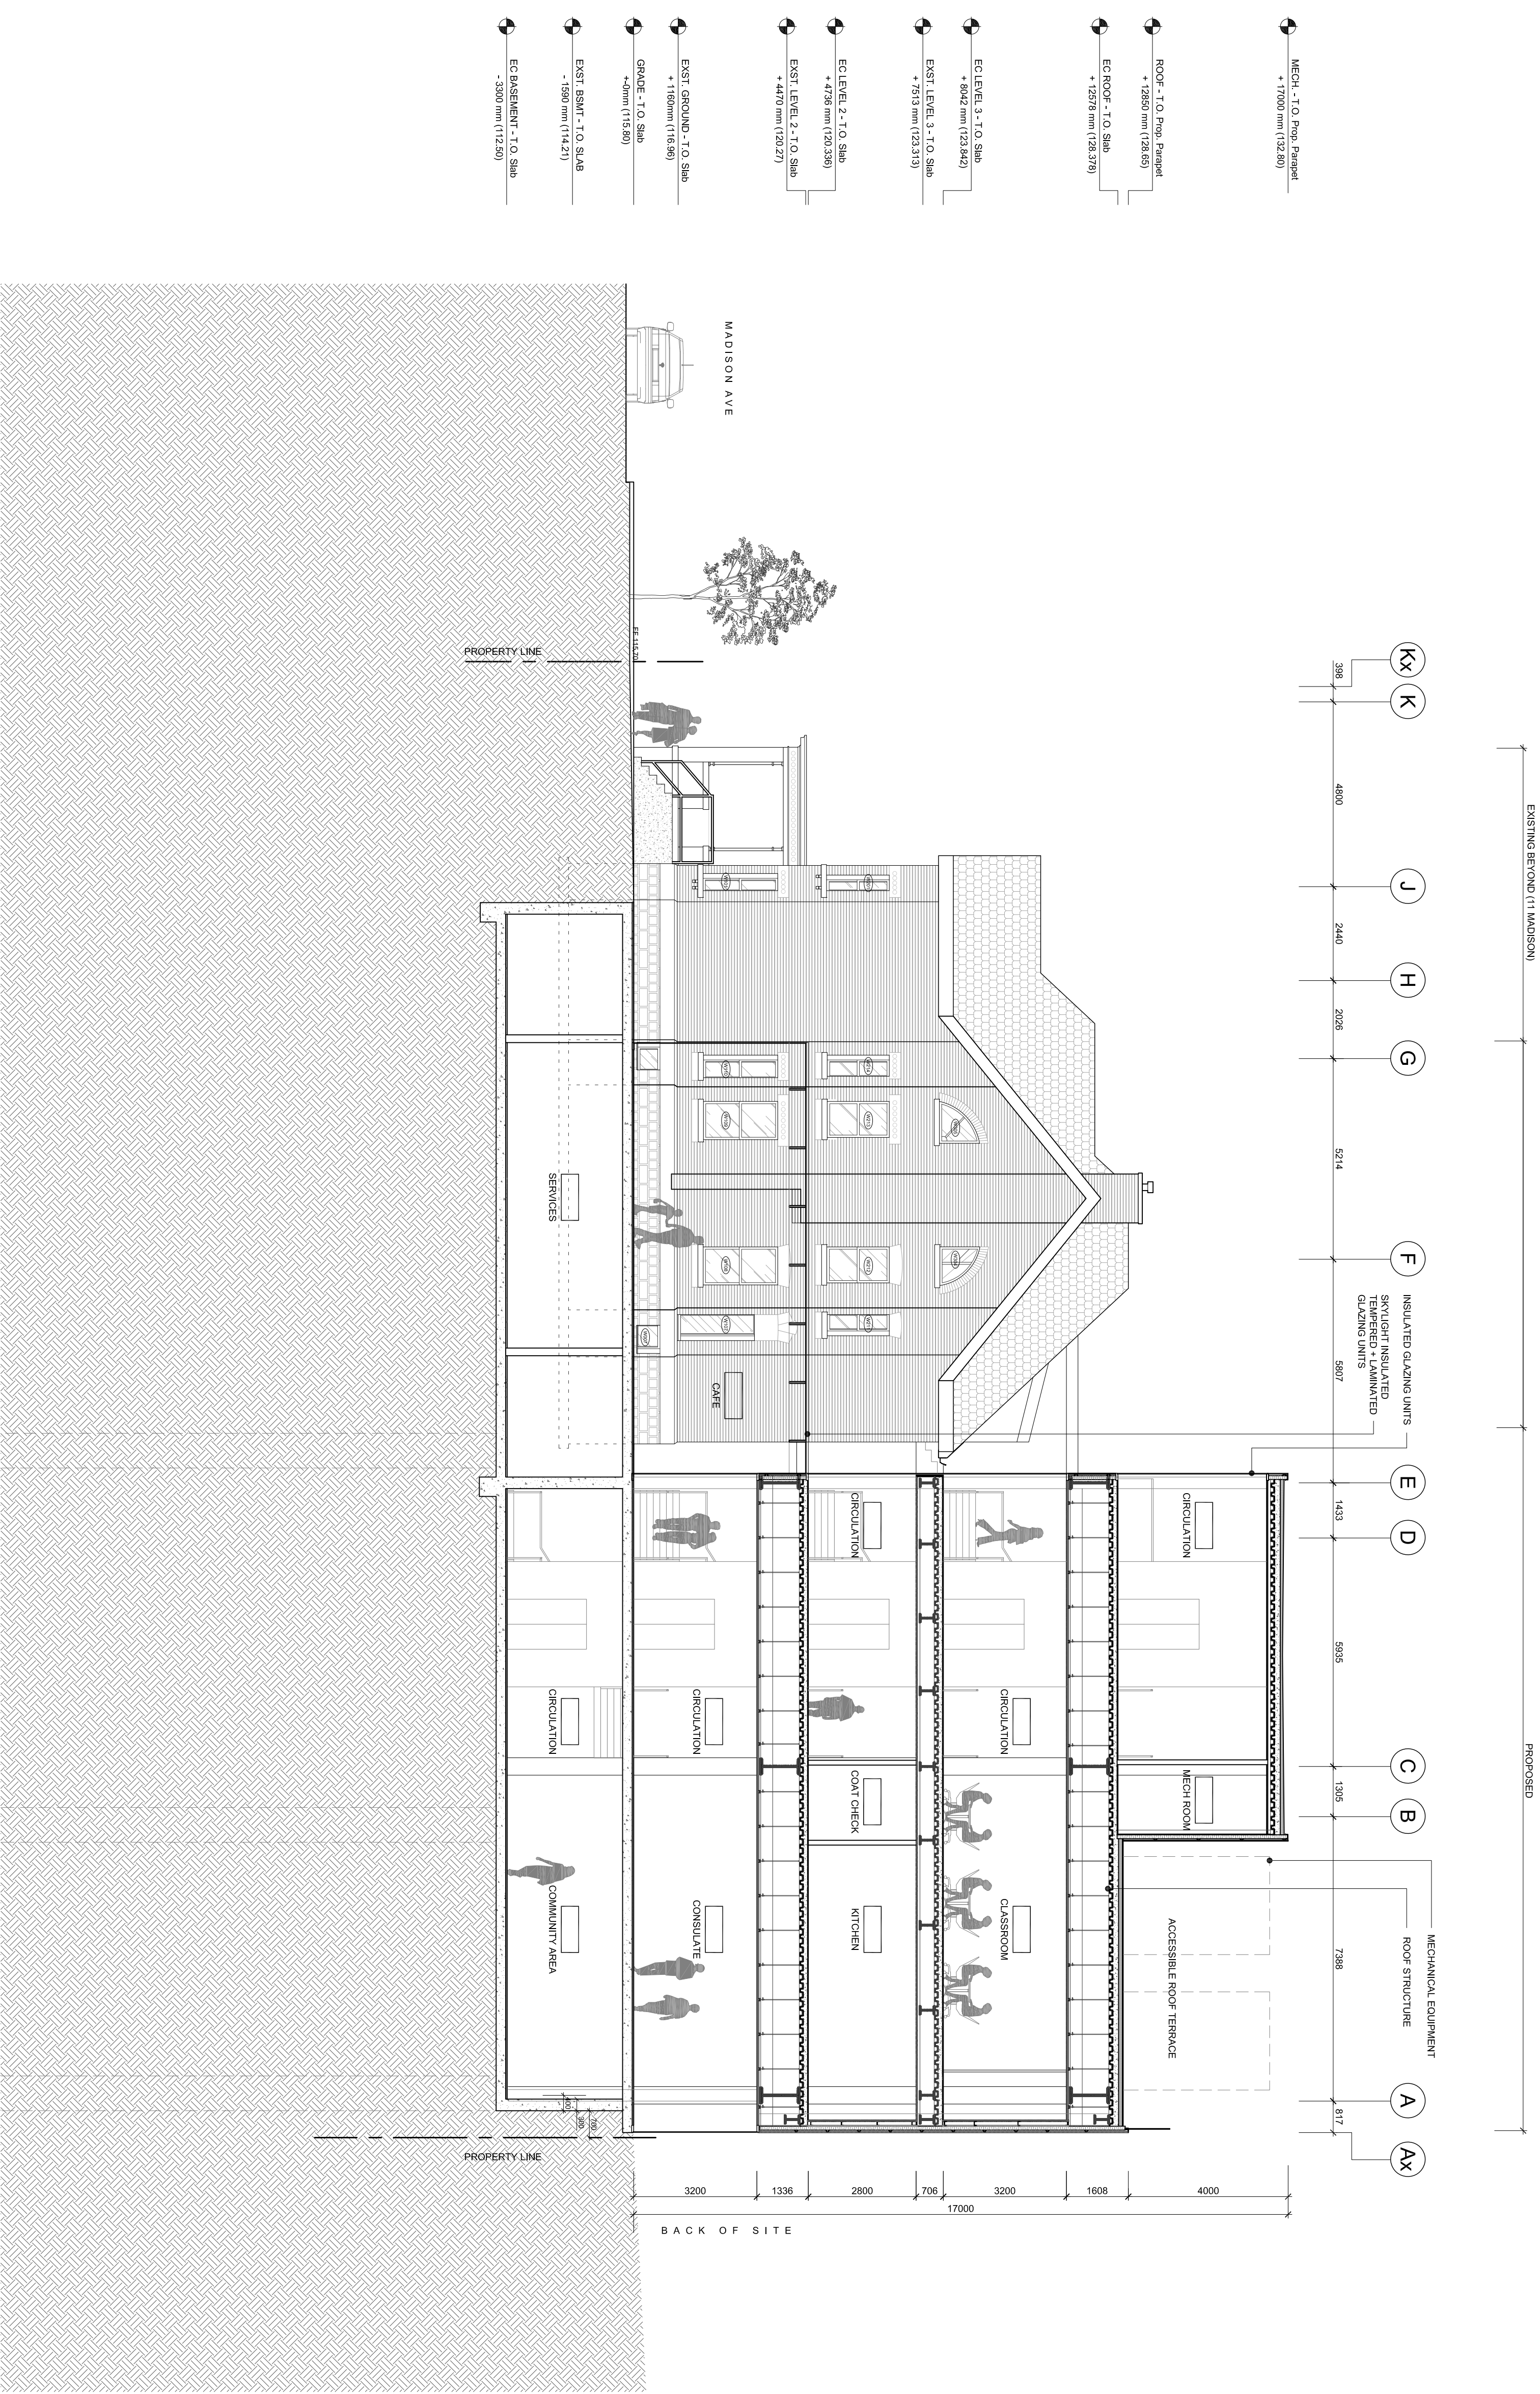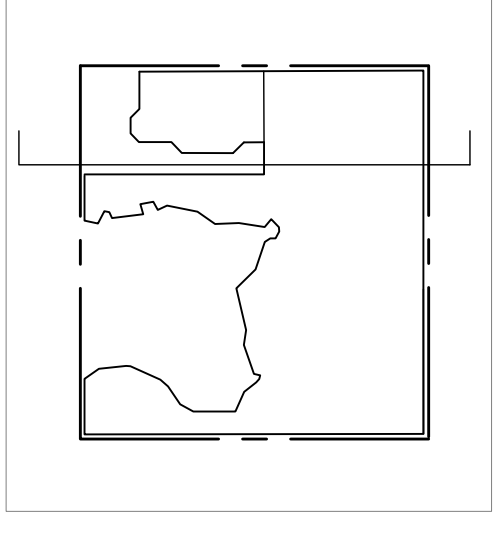

Rev.#	Description	Date	Author
03	ISSUED FOR SPA REVIEW	04.01.2019	
02	ISSUED FOR COSTING	12.20.2018	
01	ISSUED FOR SITE PLAN APP	02.22.2018	

- Consultants**
- STRUCTURAL: Entidura
 - MECHANICAL & ELECTRICAL: Smith + Anderson
 - CIVIL: MGN Consulting Inc.
 - TRAFFIC: BA Consulting Group Ltd.
 - COSTING: A.V. Holder Associates Ltd.
 - HERITAGE: Robyn Hunter Architect
 - LANDSCAPE: North Design Office

**TORONTO ONTARIO
 TORONTO ESTONIAN
 CULTURAL CENTRE**

BUILDING SECTIONS



Project Number: 1004
 Drawing Scale: 1:100
 Date: MAR.13.2019
 File Name: SECTIONS
 Drawn By: PP
 Reviewed By: AK

1 SECTION
 AS.05 / 1:100

General Notes

General Contractor must check and verify all dimensions before proceeding with the work.
DO NOT SCALE DRAWINGS
These documents are the sole property of the Architect and must not be reproduced without prior written consent.

Notes

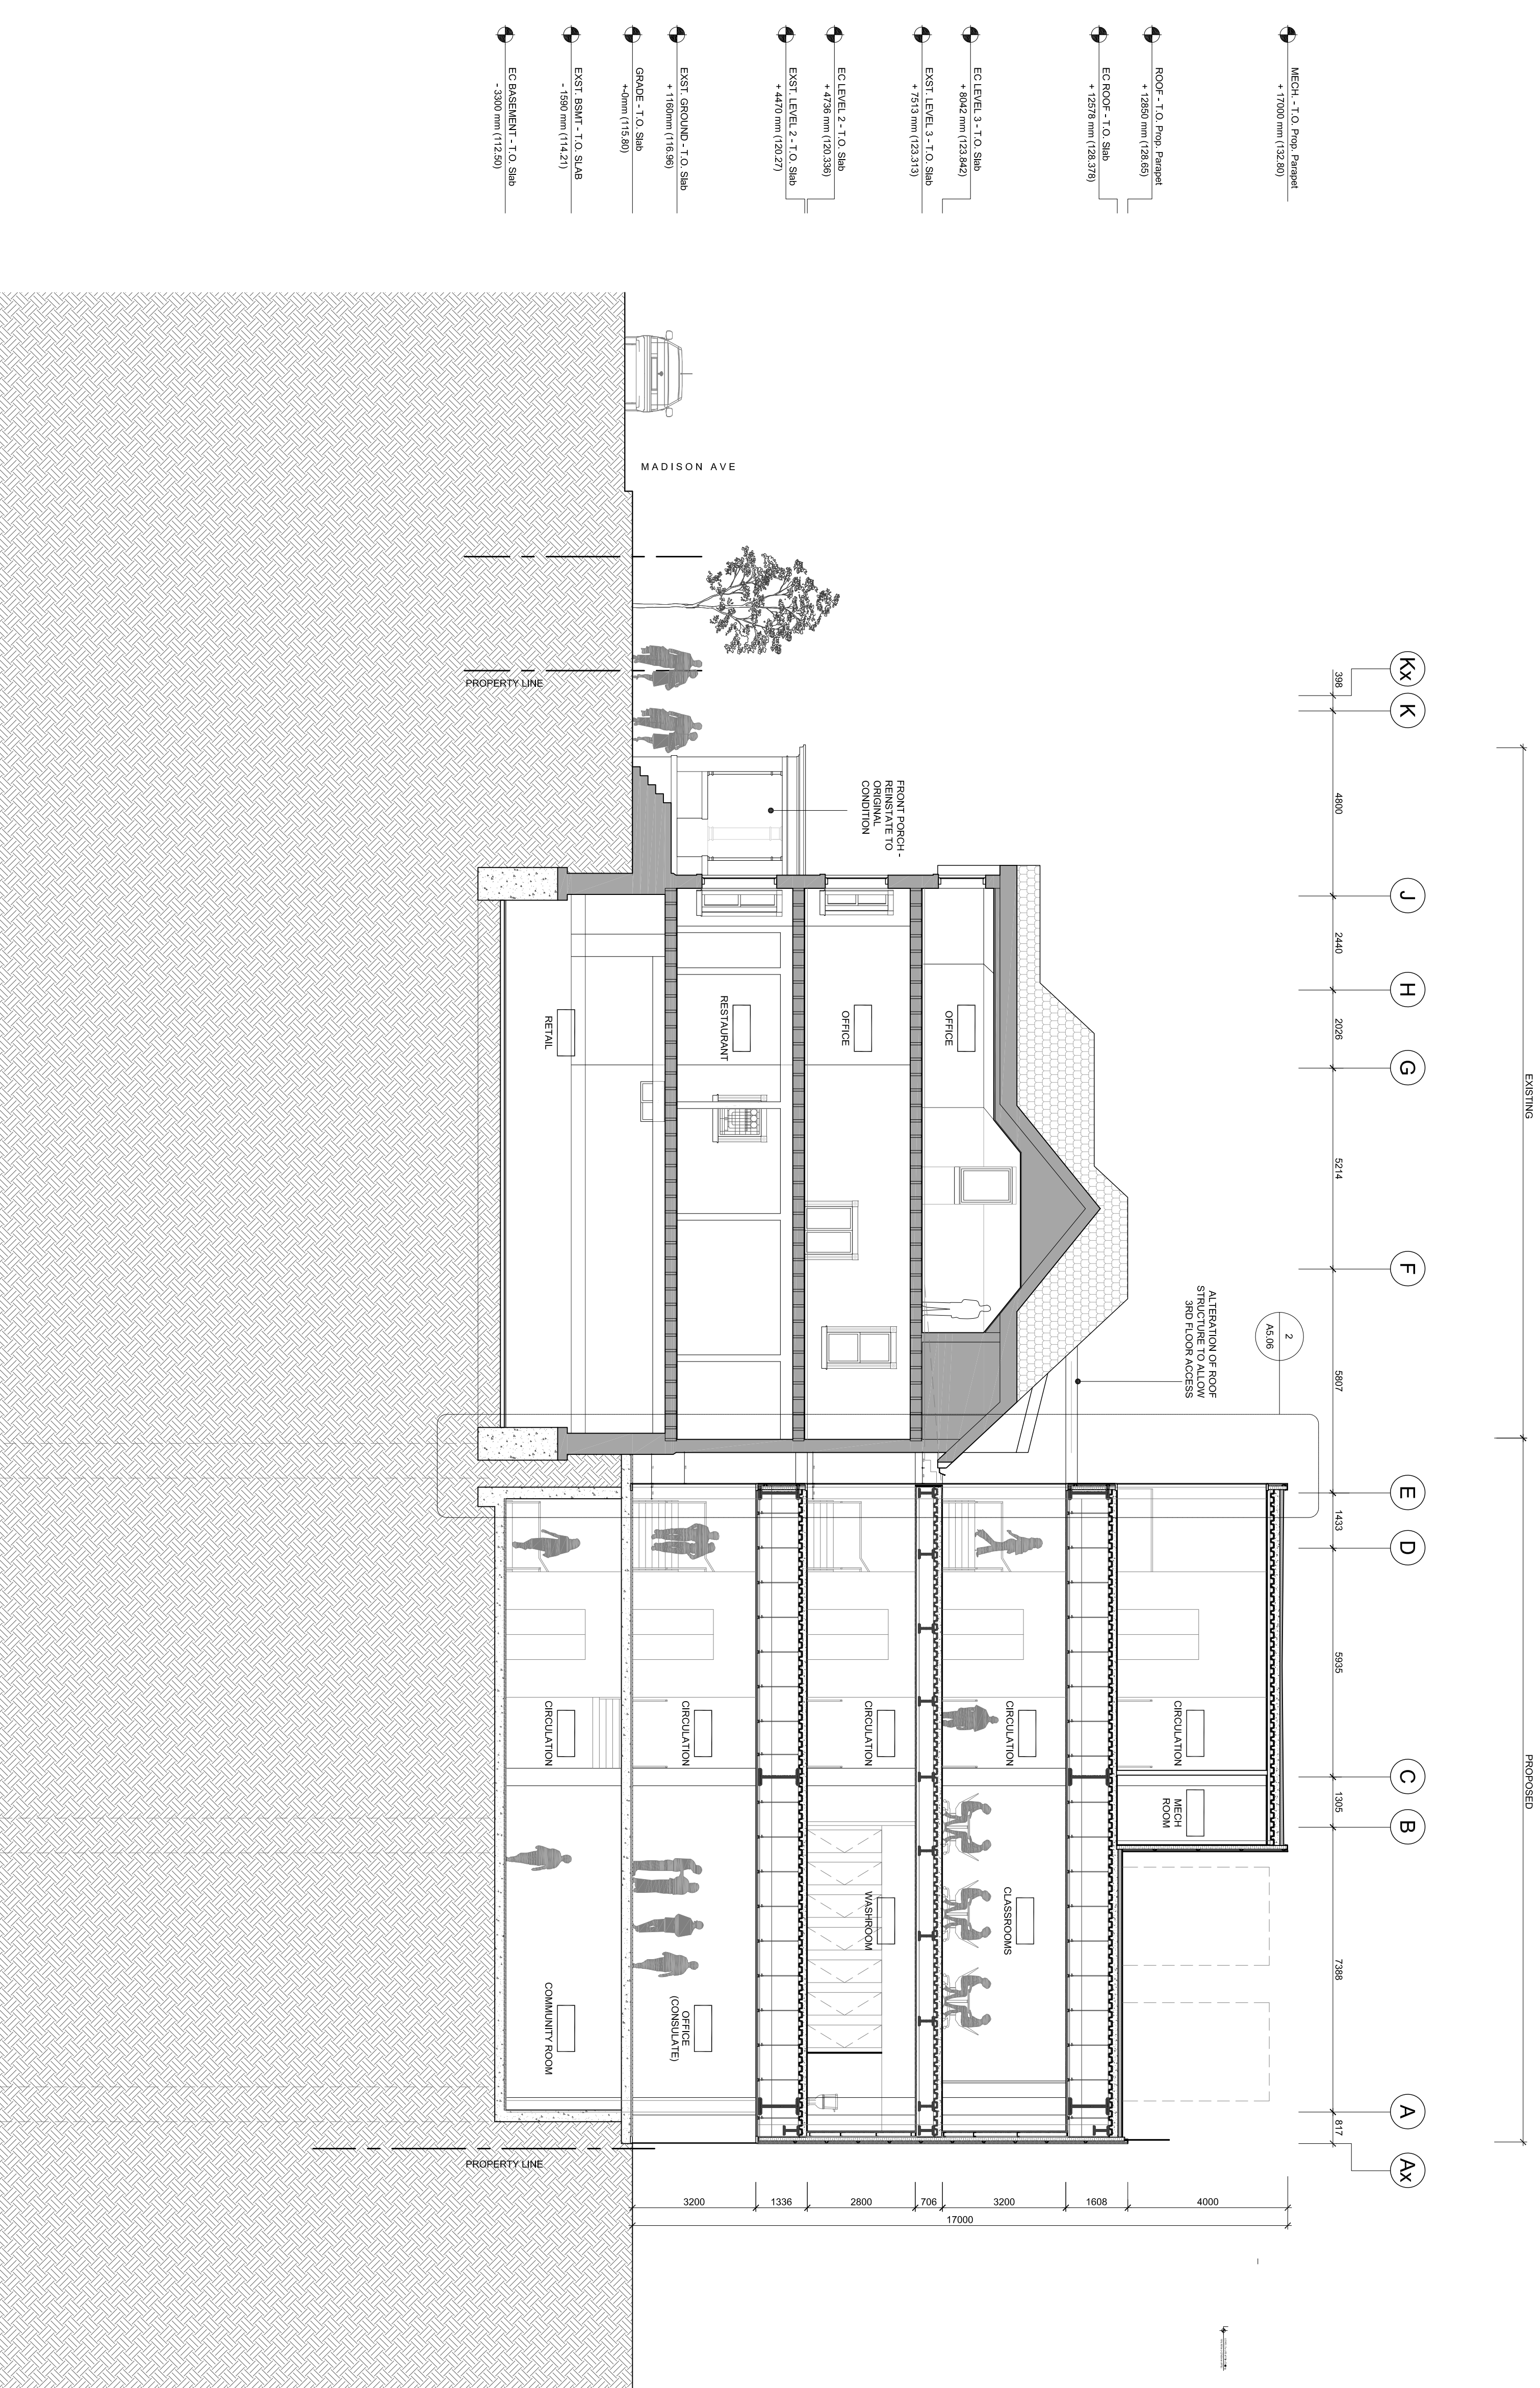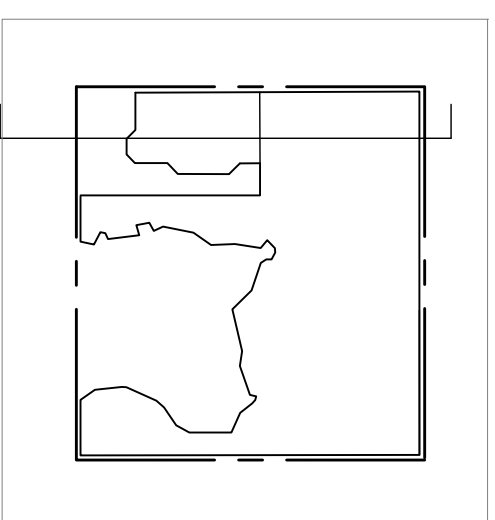

Rev.#	Description	Date	Author
03	ISSUED FOR SPA REVIEW	04.01.2019	
02	ISSUED FOR COSTING	12.20.2018	
01	ISSUED FOR SITE PLAN APP	02.22.2018	

- Consultants
- STRUCTURAL
Estimote
- MECHANICAL & ELECTRICAL
Smith + Anderson
- CIVIL
MGM Consulting Inc.
- TRAFFIC
BA Consulting Group Ltd.
- COSTING
A.W. Holder Associates Ltd.
- HERITAGE
Robyn Hunter Architect
- LANDSCAPE
North Design Office

TORONTO ONTARIO
TORONTO ESTONIAN
CULTURAL CENTRE

BUILDING SECTIONS

Project Number: 1004
Drawing Scale: 1:100
Date: MAY 13 2019
File Name: SECTIONS
Drawn By: PP
Reviewed By: AK

1 SECTION
A5.06 / 1:100